



Approval Stamp  
IDENTIFICATION ST  
DIVISION OF THE STATE  
APPL 01- 0000  
AC FLS  
DATE:

BRIDGING DOCUMENT


Revisions:

Sheet Name  
STUDENT CENTER  
SECOND FLOOR  
FURNITURE PLA

Drawing Scale  
0 2' 4' 8'  
1" = 8'-0"

Project Information:  
Date: February  
Status:  
Project Number:

Sheet  
A2.5-1

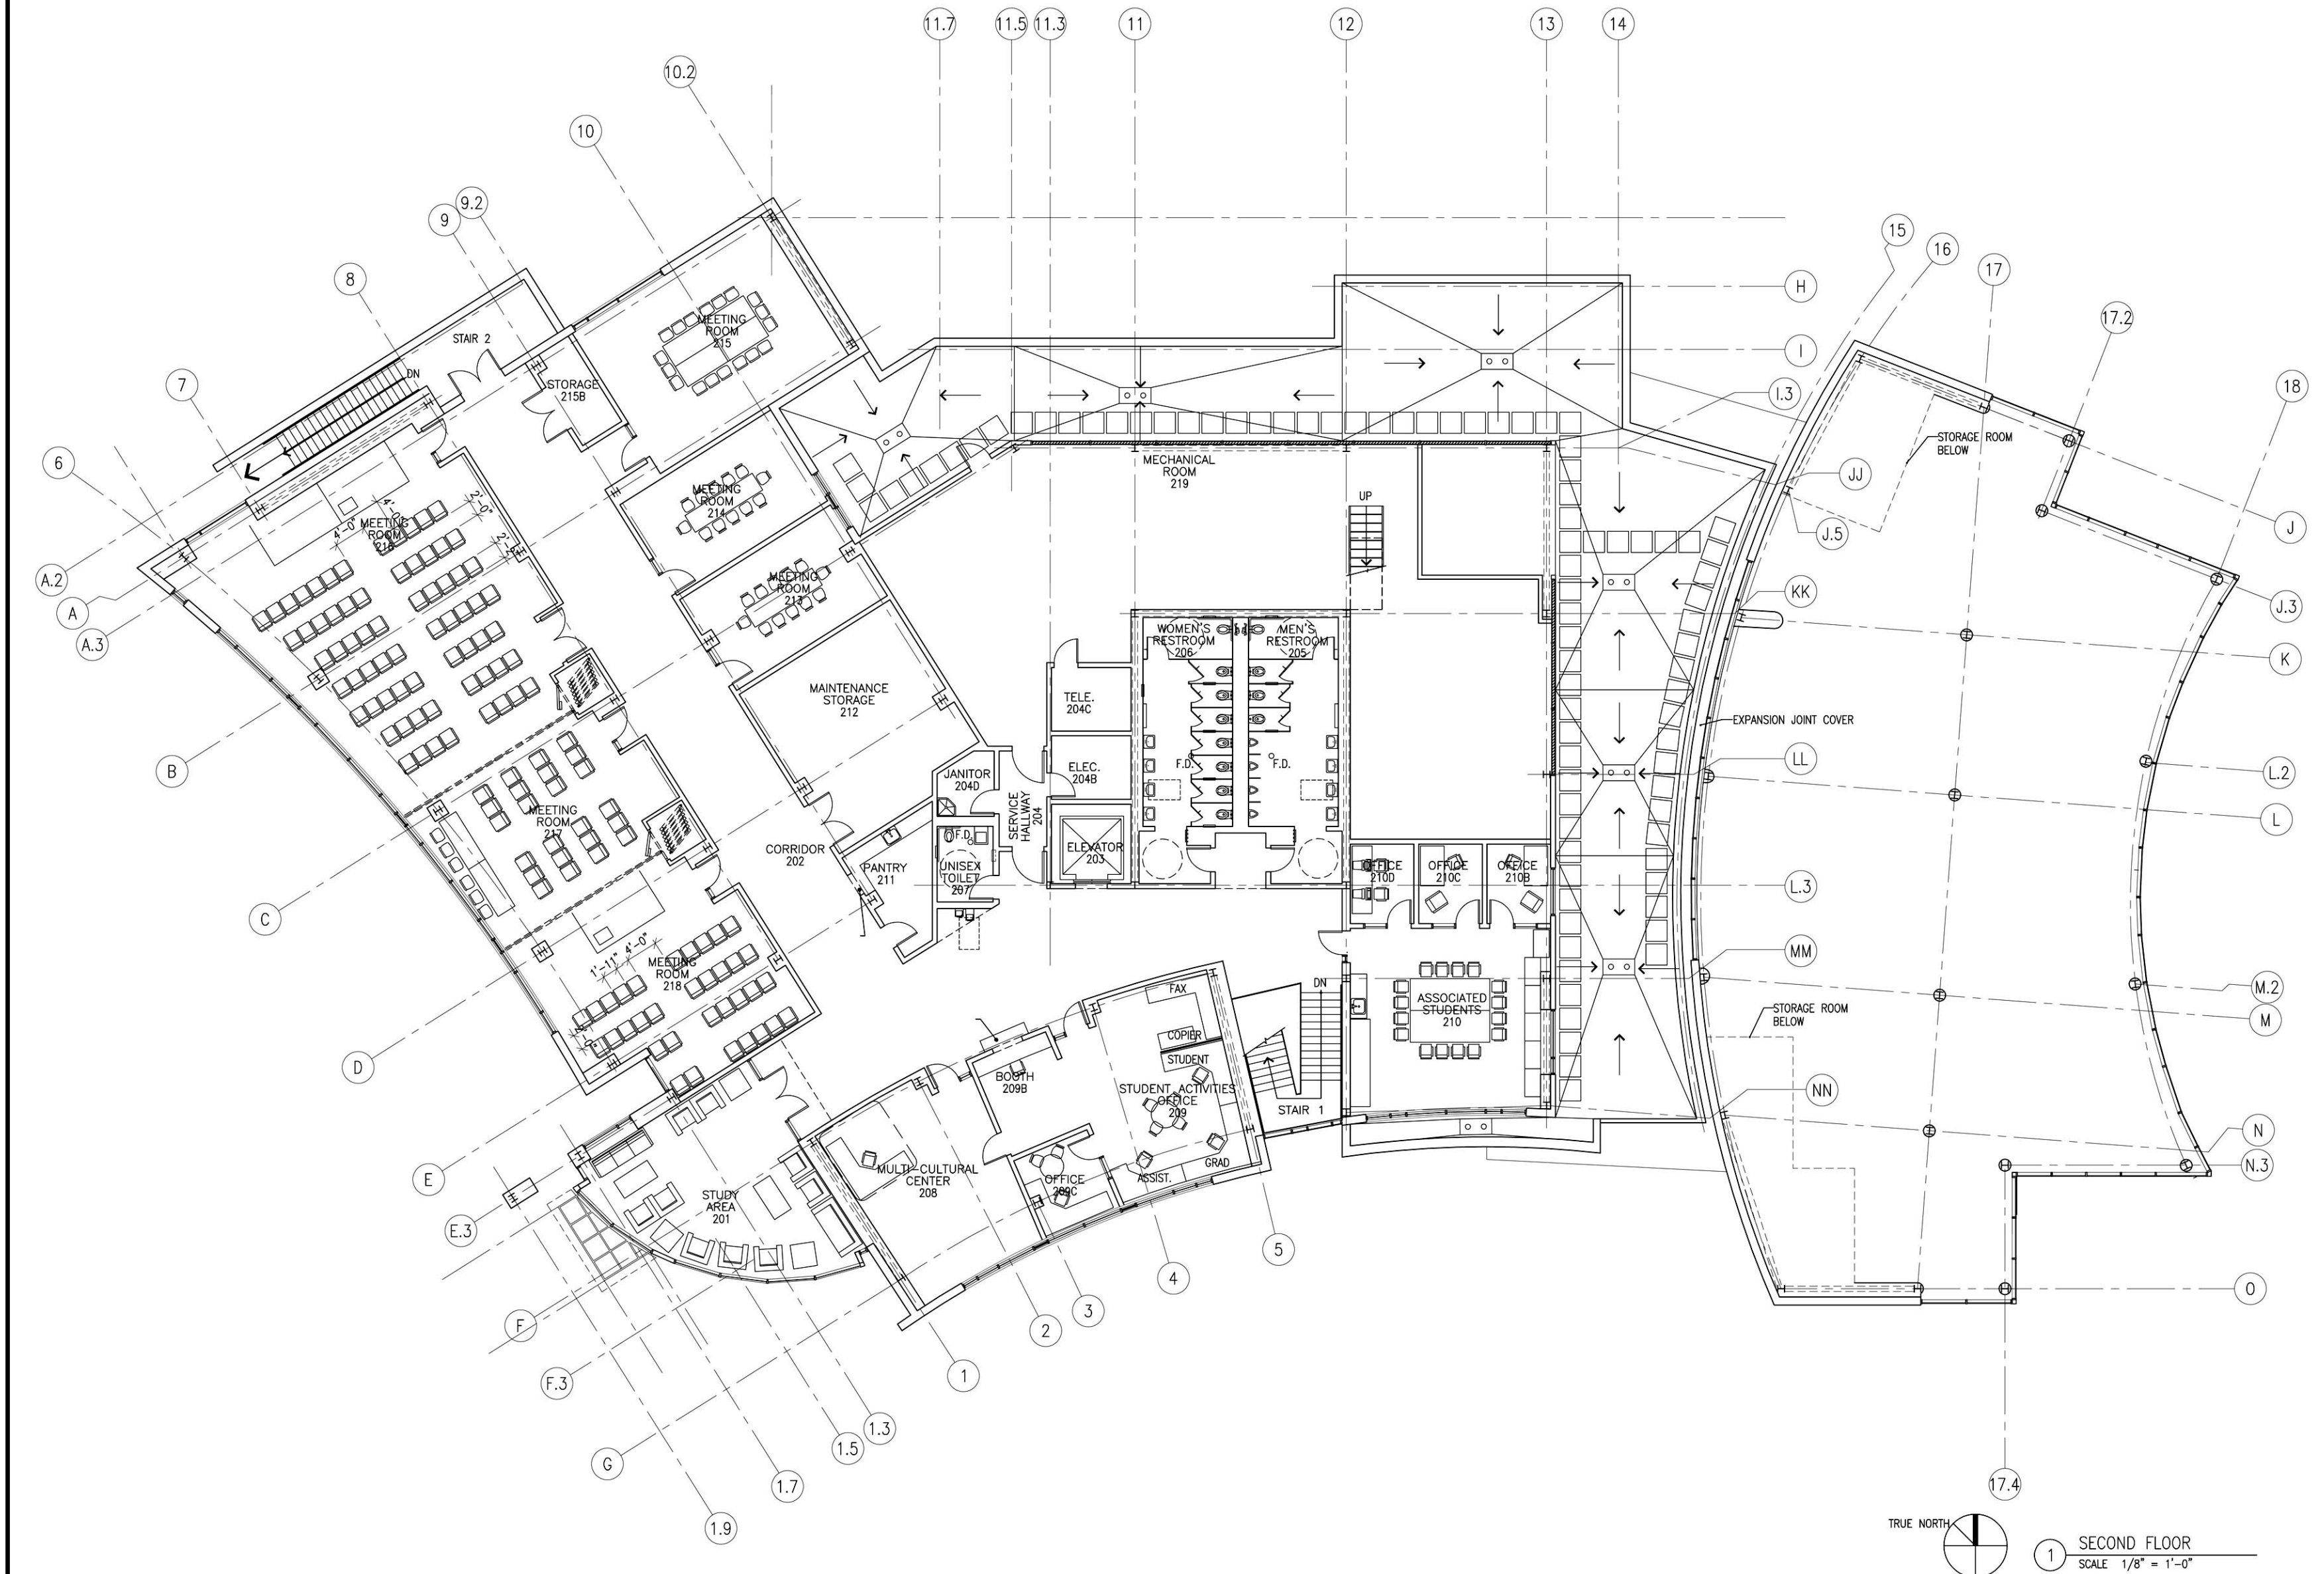

1 SECOND FLOOR  
SCALE 1/8" = 1'-0"